






# BENTLEY RIDGE TOWNHOMES PLAT 1

FINAL PLAT

## EASEMENT DETAILS

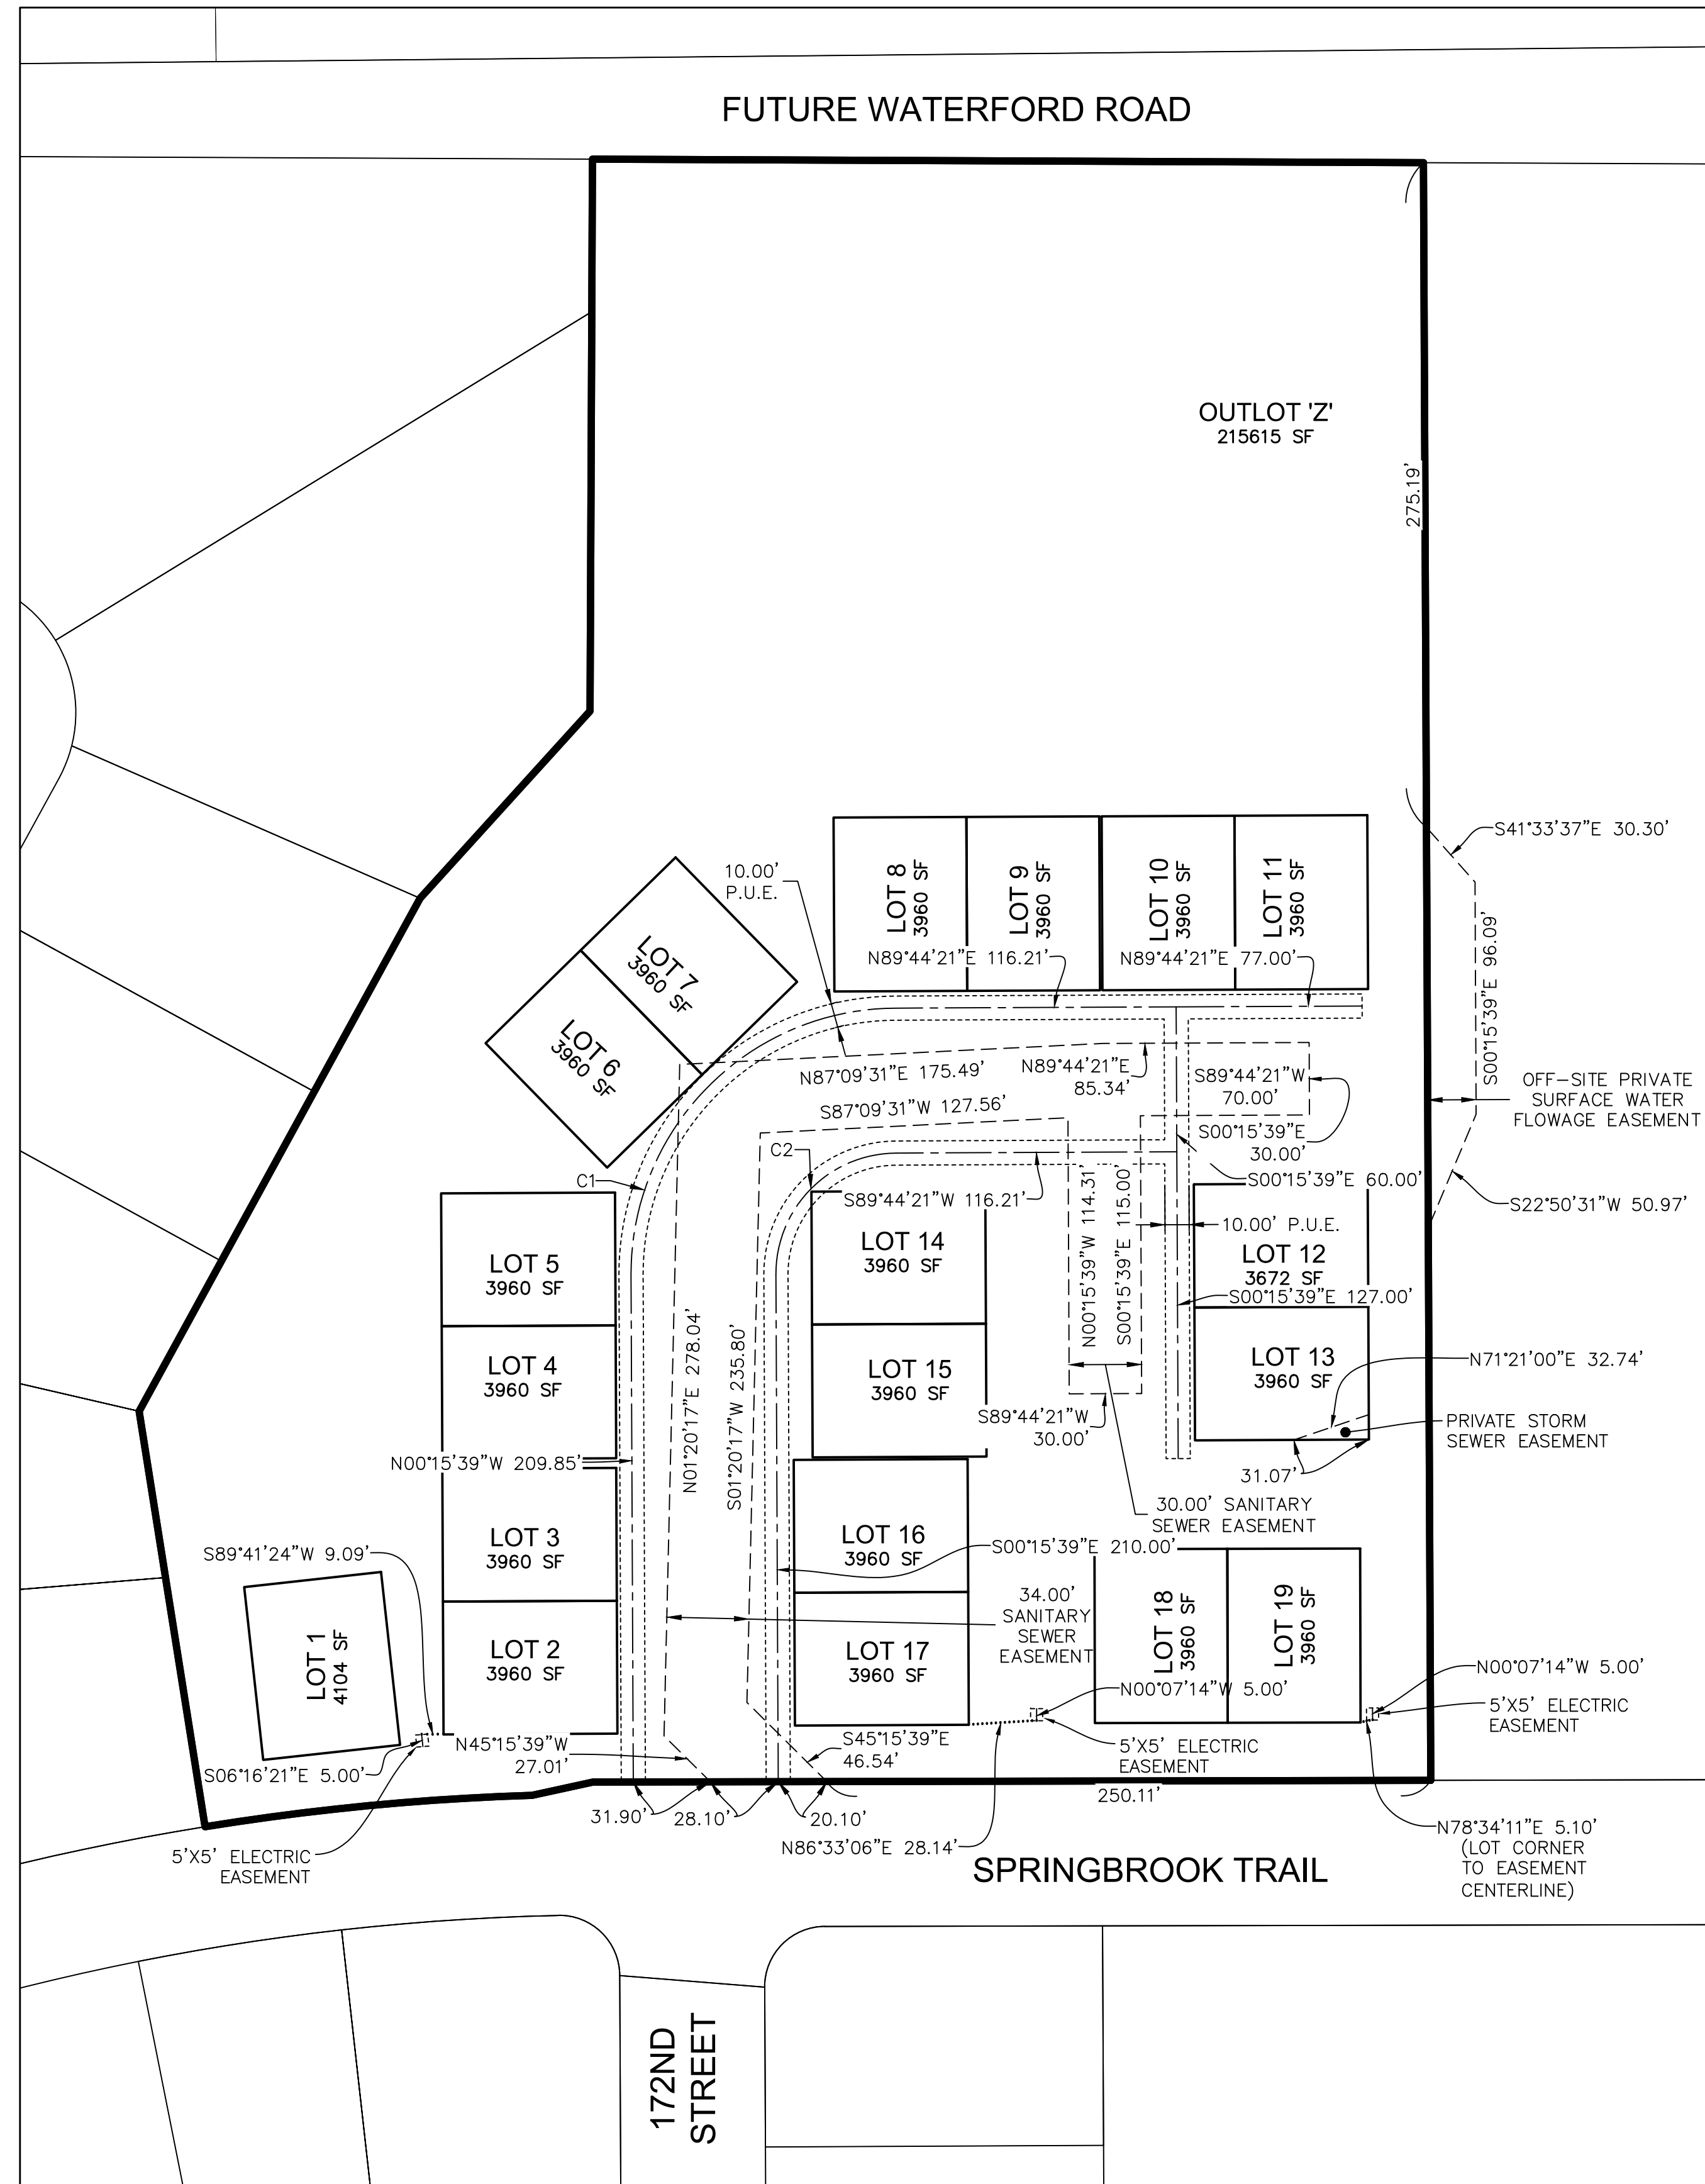

## EASEMENT DETAILS

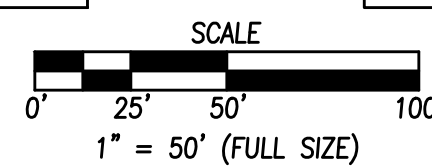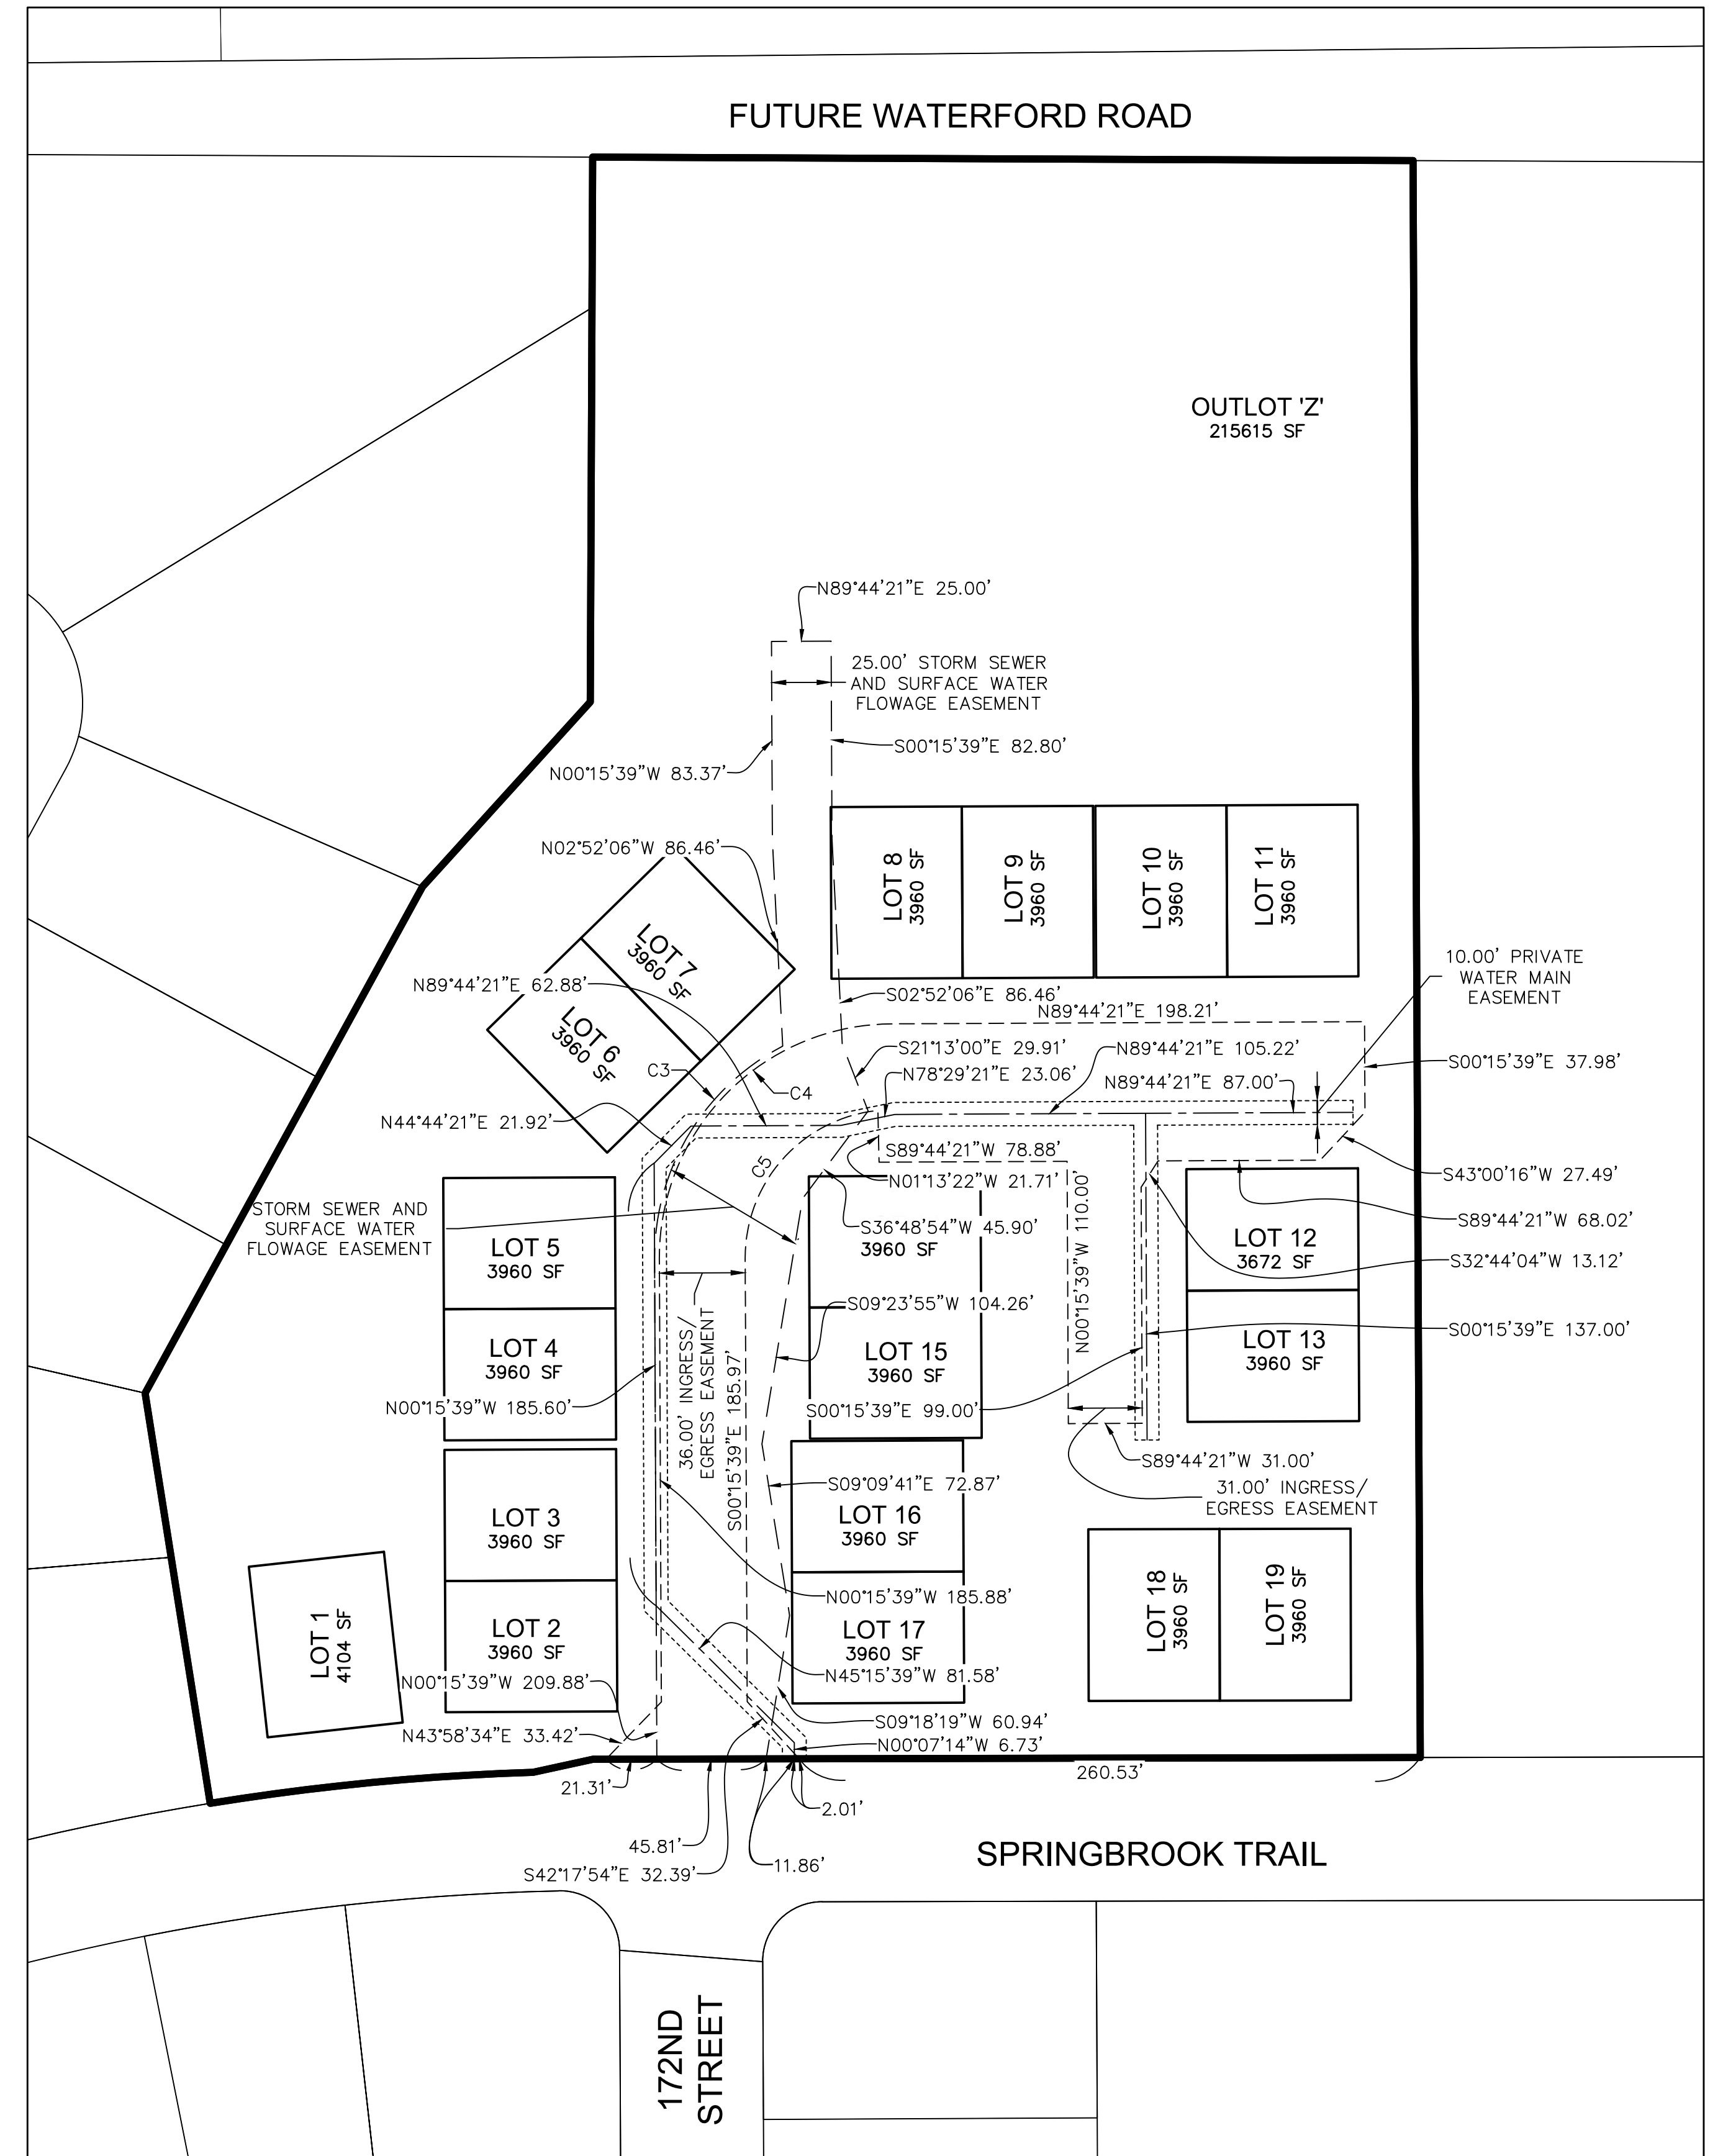

FILE: H:\2024\2404\2404\FINAL PLATING\2404\FINAL PLATING 10/24/2025 10:34 AM  
DRAWN BY: JON BRADY  
CHECKED BY: JON BRADY

REVISIONS	DATE
REVISED	10/15/25
UPDATED	03/07/25
UPDATED	01/15/25
UPDATED	07/07/25
PREPARED	11/15/24

4121 NW URBANDALE DRIVE  
URBANDALE, IA 50322  
PHONE: (515) 369-4400



URBANDALE, IOWA

# BENTLEY RIDGE TOWNHOMES PLAT 1

FINAL PLAT